


102

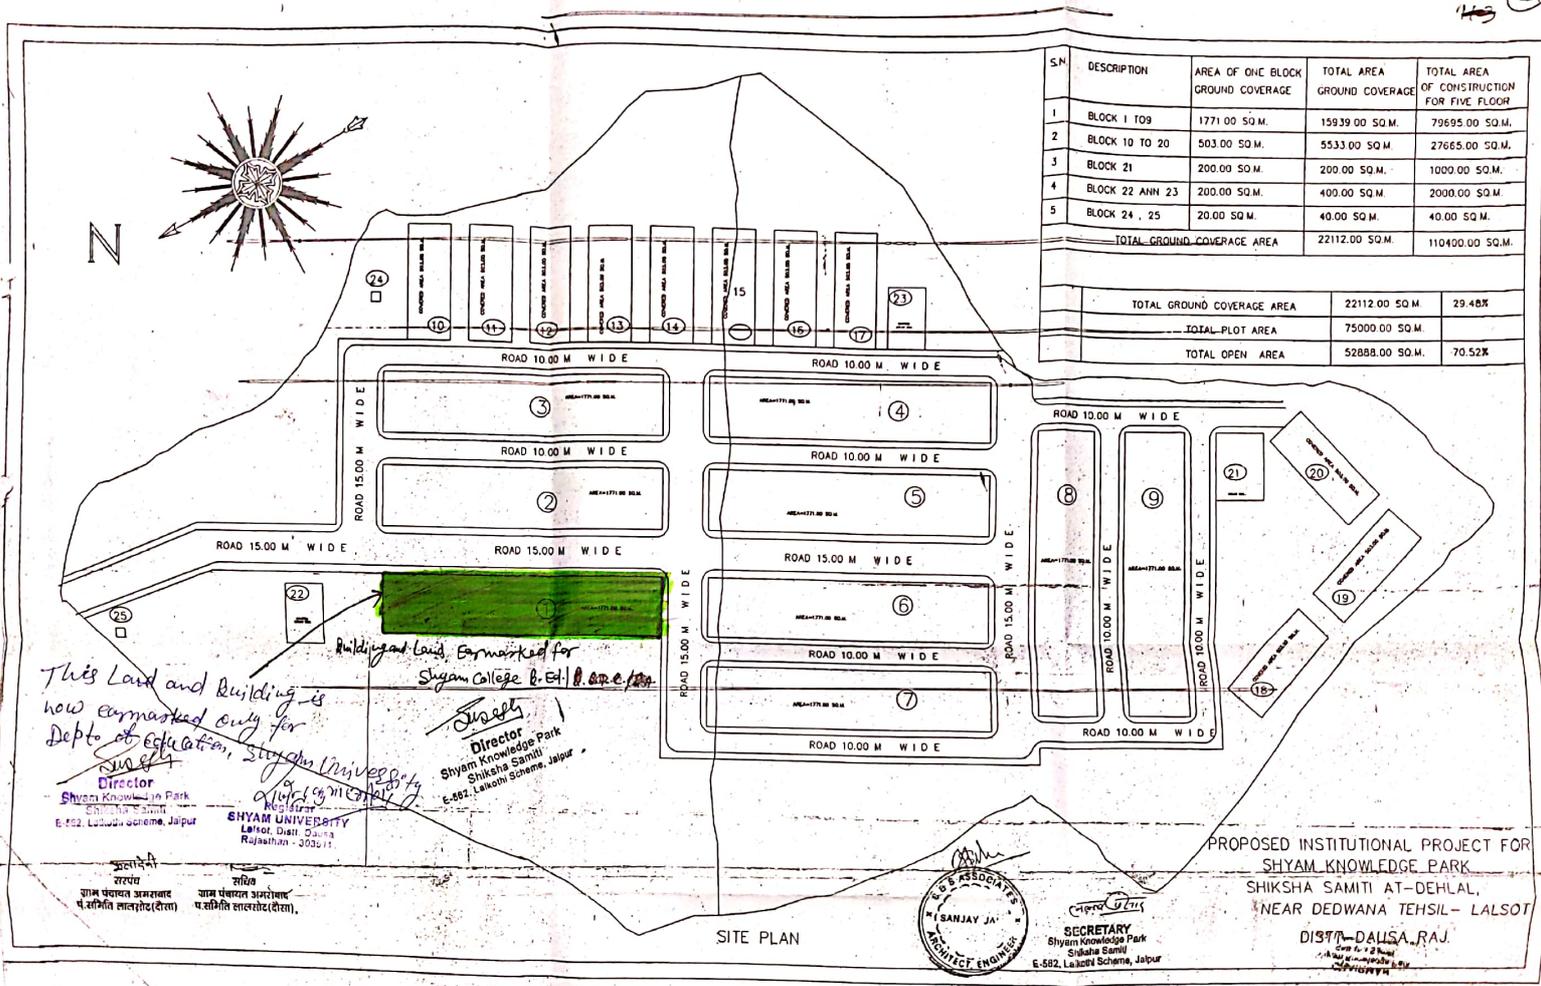

SN	DESCRIPTION	AREA OF ONE BLOCK GROUND COVERAGE	TOTAL AREA GROUND COVERAGE	TOTAL AREA OF CONSTRUCTION FOR FIVE FLOOR
1	BLOCK I 109	1771.00 SQ.M.	15939.00 SQ.M.	79695.00 SQ.M.
2	BLOCK 10 TO 20	503.00 SQ.M.	5533.00 SQ.M.	27665.00 SQ.M.
3	BLOCK 21	200.00 SQ.M.	200.00 SQ.M.	1000.00 SQ.M.
4	BLOCK 22 ANN 23	200.00 SQ.M.	400.00 SQ.M.	2000.00 SQ.M.
5	BLOCK 24 , 25	20.00 SQ.M.	40.00 SQ.M.	40.00 SQ.M.
TOTAL GROUND COVERAGE AREA			22112.00 SQ.M.	110400.00 SQ.M.

TOTAL GROUND COVERAGE AREA	22112.00 SQ.M.	29.48%
TOTAL PLOT AREA	75000.00 SQ.M.	
TOTAL OPEN AREA	52888.00 SQ.M.	70.52%

This Land and Building is now earmarked only for Depto of Education, Shyam University

Building Land, Earmarked for Shyam College B.Ed. & A.E.T.

Director Shyam Knowledge Park Shiksha Samiti Lakshmi Scheme, Jaipur

SHYAM UNIVERSITY Lohar, Distt. Dausa Rajasthan - 303015






SECRETARY
 Shyam Knowledge Park
 Shiksha Samiti

PROPOSED INSTITUTIONAL PROJECT FOR
 SHYAM KNOWLEDGE PARK
 SHIKSHA SAMITI AT-DEHLAL,
 NEAR DEDWANA TEHSIL- LALSOT
 DISTT-DALISA, RAJ.



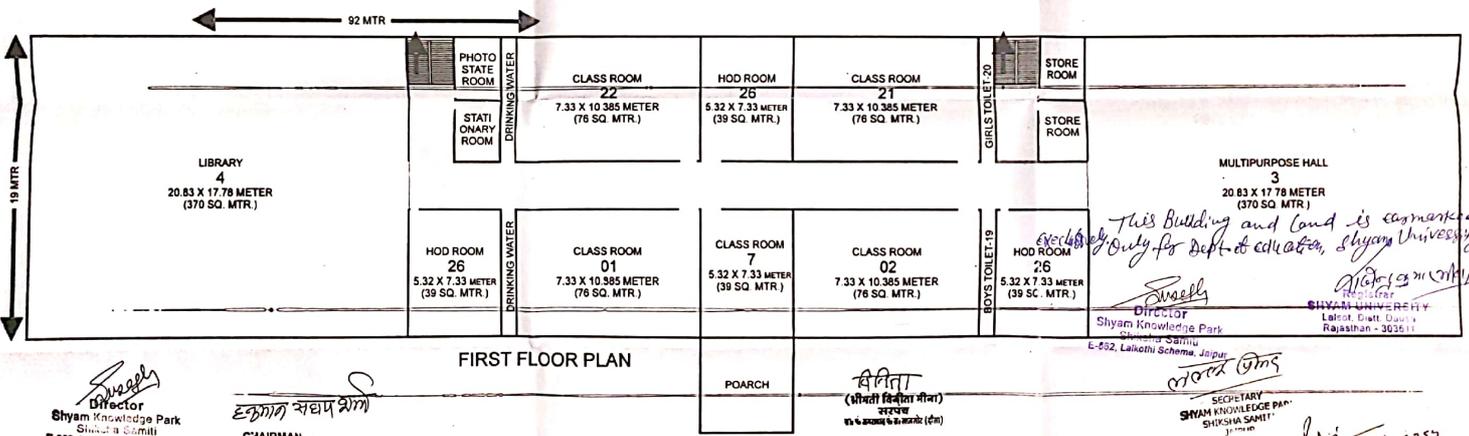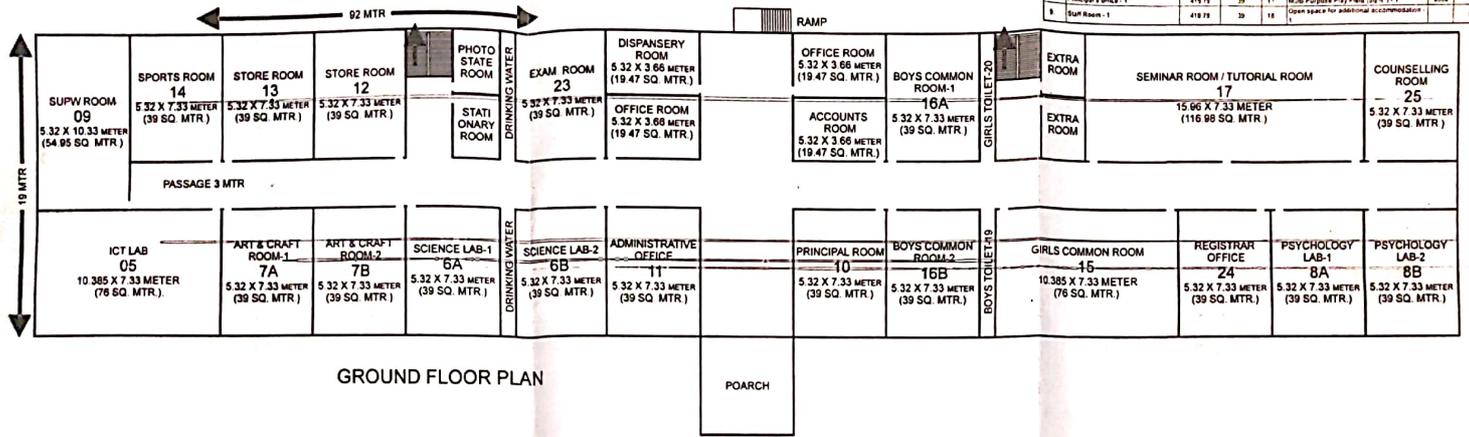

SHYAM KNOWLEDGE PARK SHIKSHA SAMITI
COLLEGE BUILDING
 DEHLAL, NEAR DIDWANA, TEHSIL LALSOT, DISTT. DAUSA

Director
 Shyam Knowledge Park
 Shiksha Samiti
 E-602, Lal Koti Scheme, Jaipur

CHAIRMAN
 Shyam Knowledge Park
 Shiksha Samiti
 E-602, Lal Koti Scheme, Jaipur

Secretary
 Shyam Knowledge Park
 Shiksha Samiti
 E-602, Lal Koti Scheme, Jaipur

Secretary
 SHYAM KNOWLEDGE PARK
 SHIKSHA SAMITI
 Jaipur

This Building and Land is earmarked exclusively for Dept. of Education, Shyam University

PAVNAJ GUPTA
 10/12/2005/35357

